


Responsibility is not accepted for errors made by others in scaling from this drawing. All construction information should be taken from figured dimensions only.


0mm 50mm 100mm

A1 Original Sheet Size

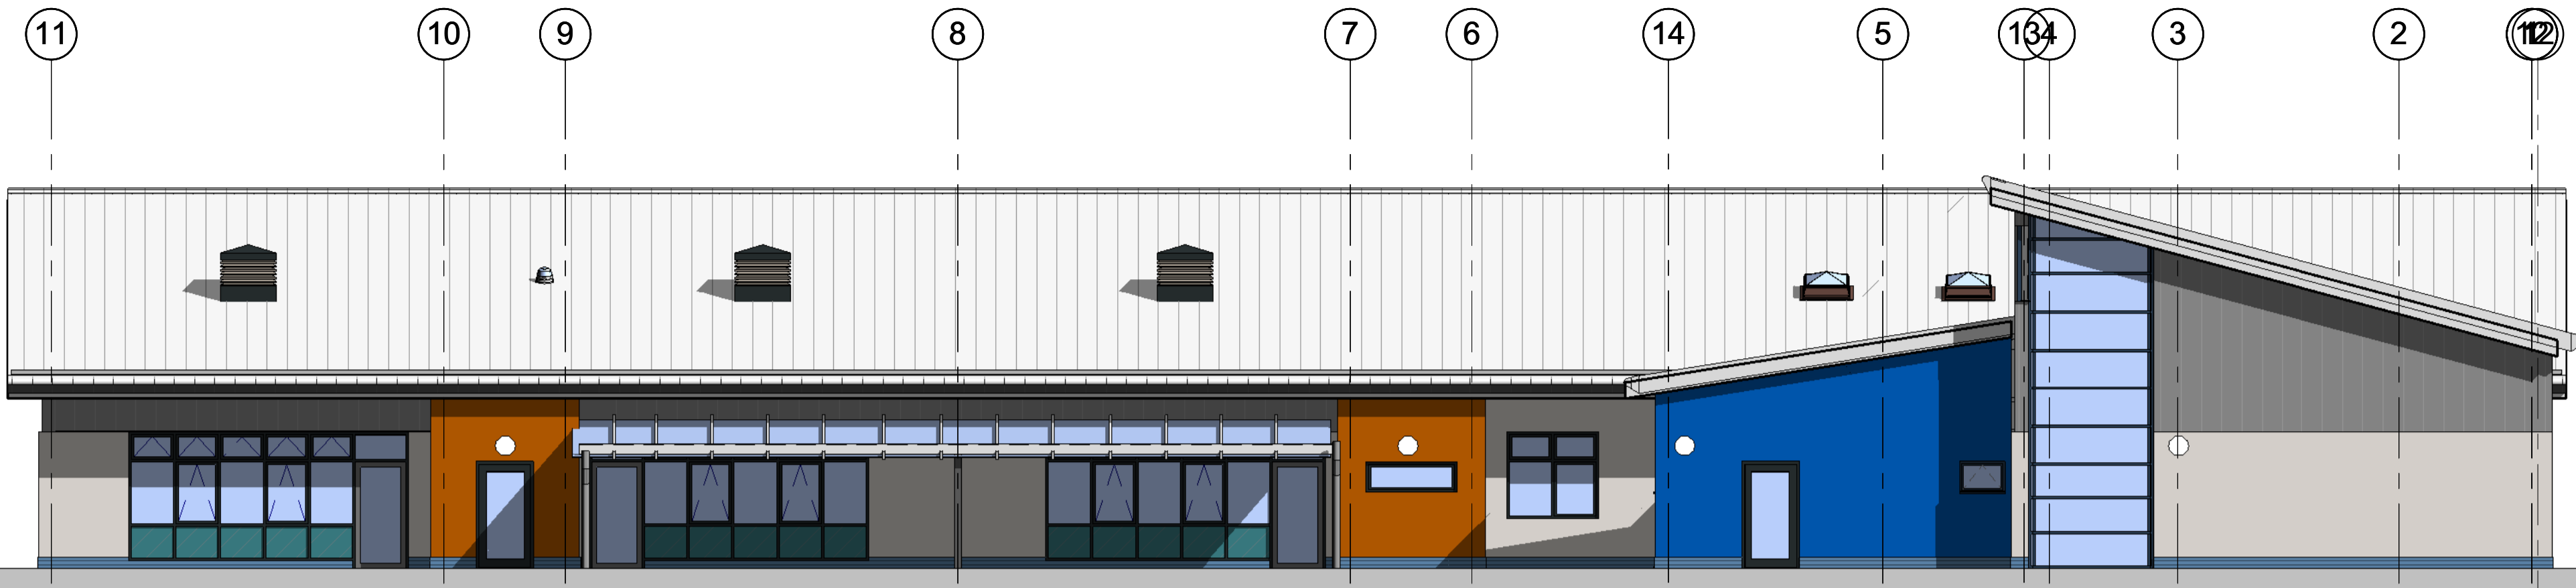


Elevation 01
1 : 100


Amen Corner Primary School

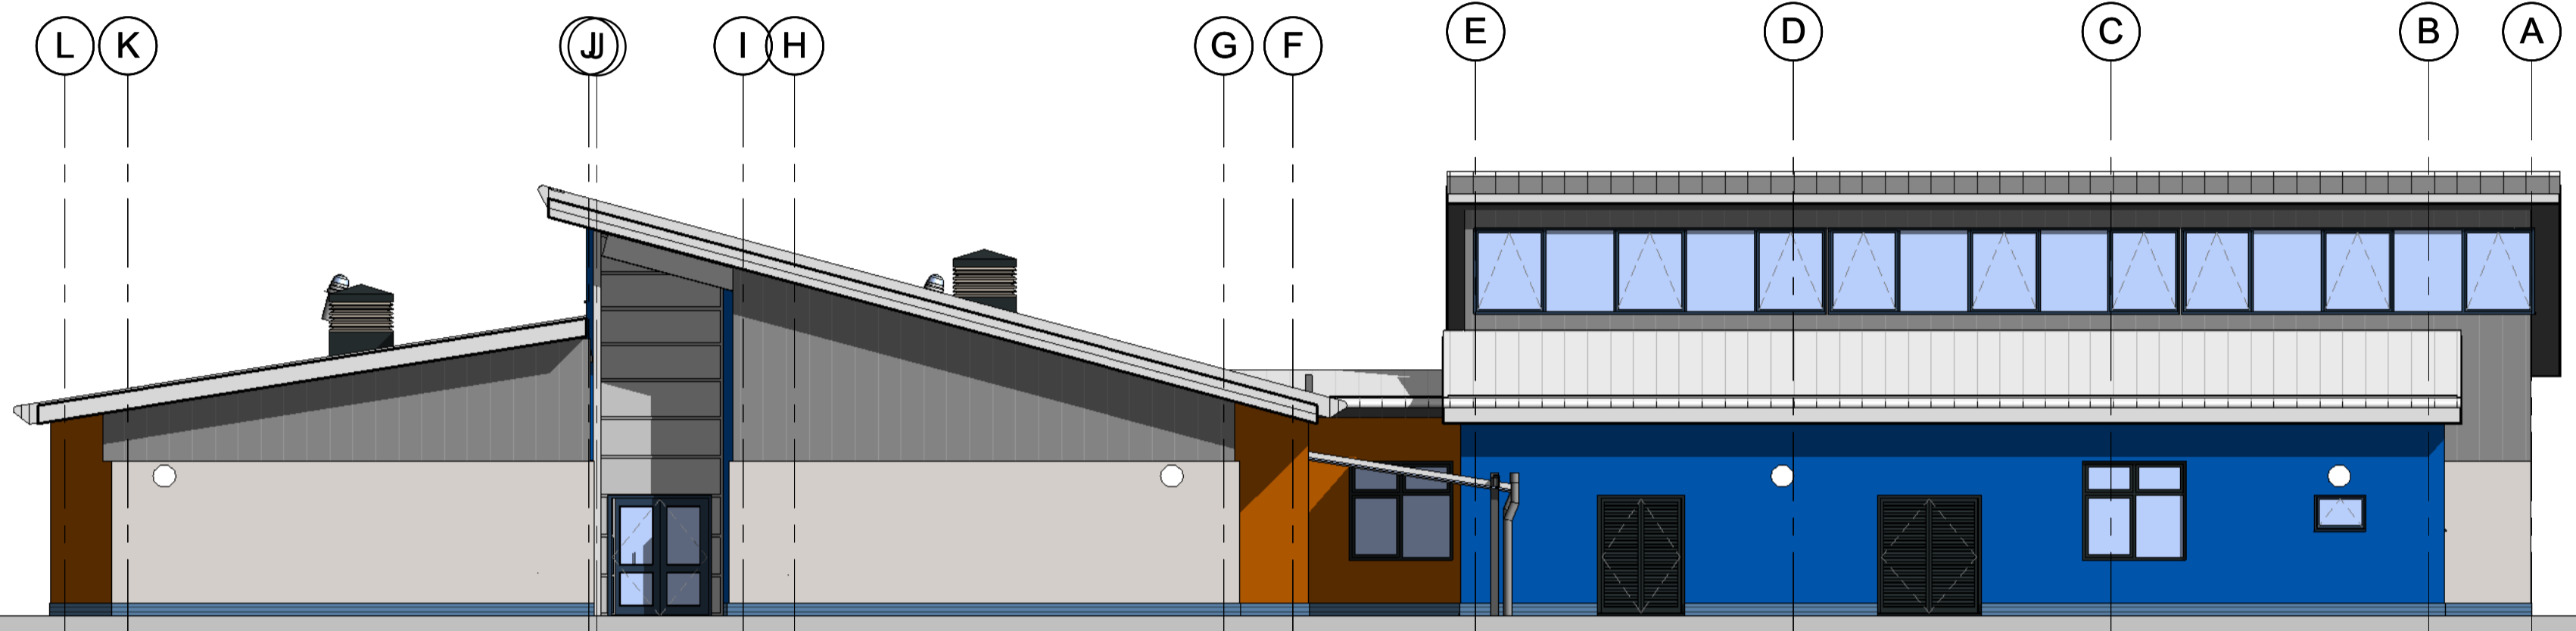

Elevation 02
1 : 100

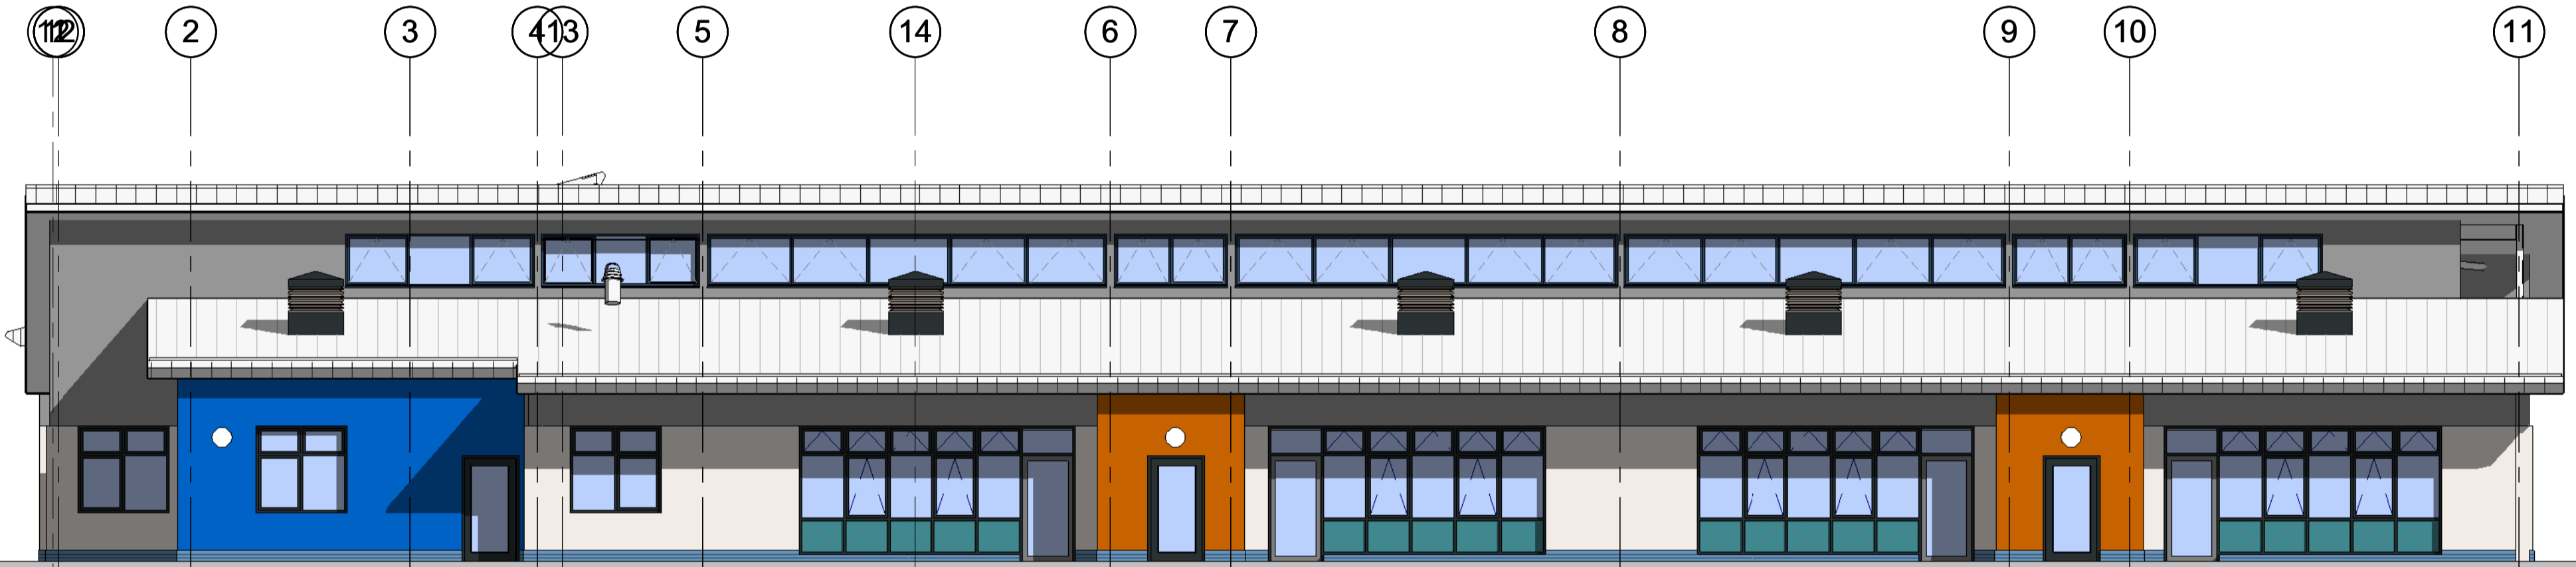

Elevation 03
1 : 100

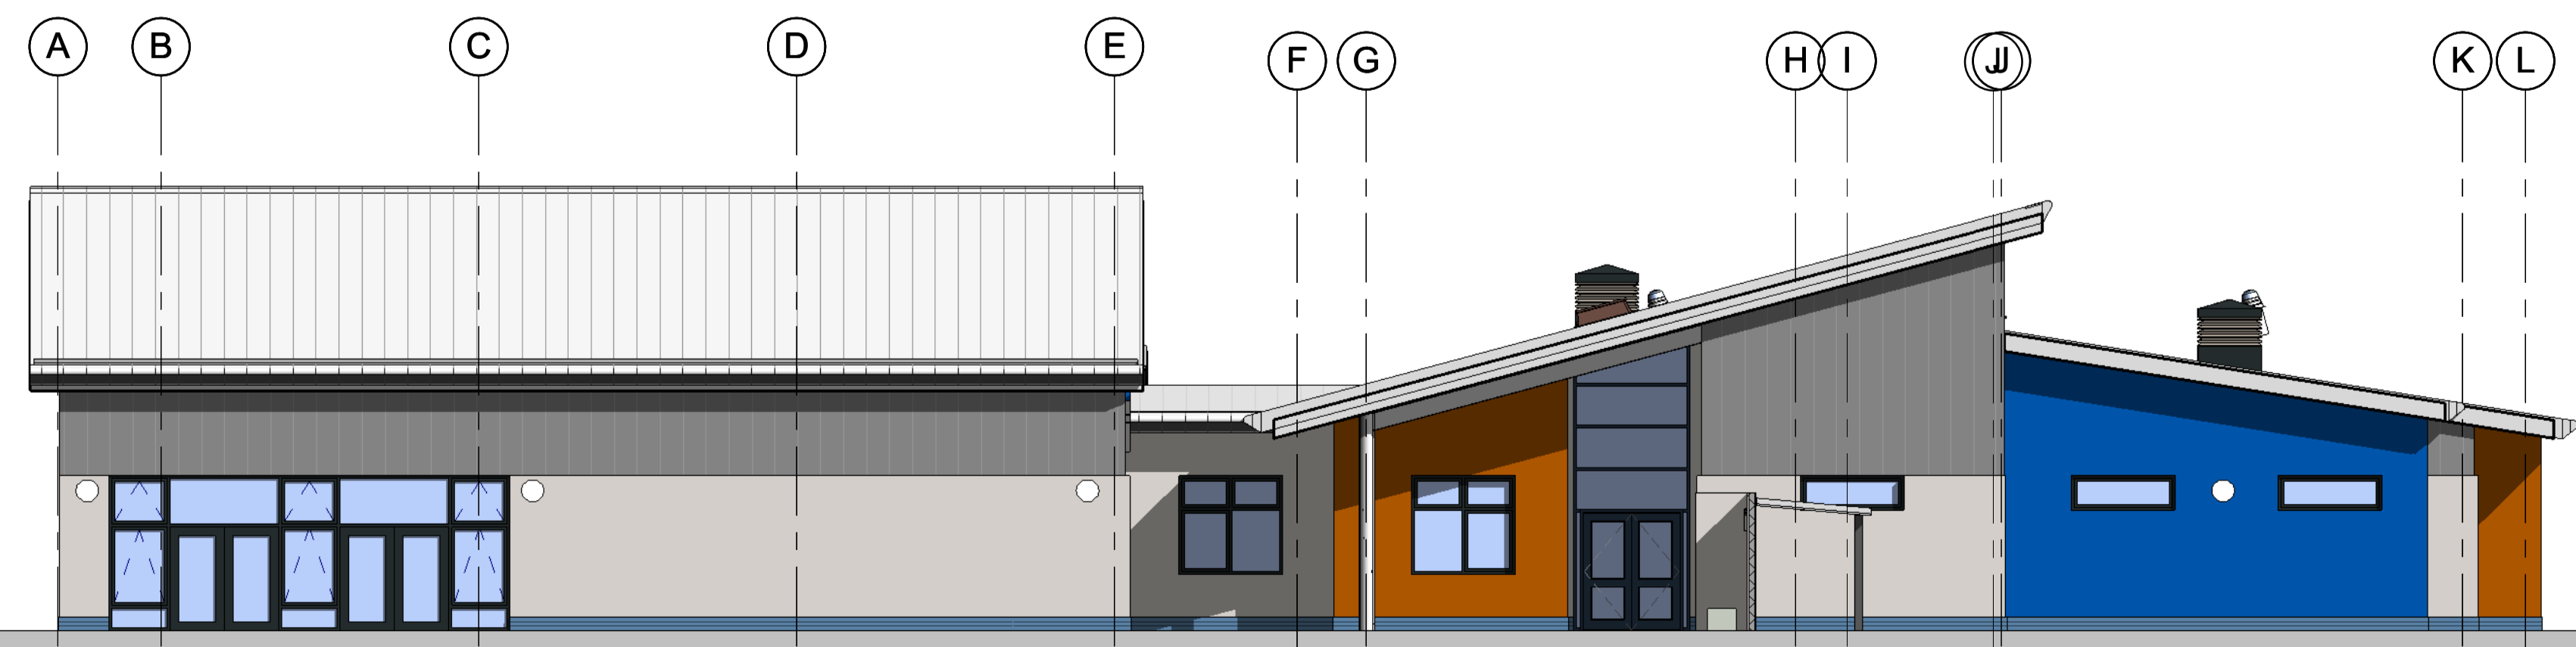

Elevation 04
1 : 100

date	rev	A	DH	JMK	Preliminary issue
04.11.15					

Stride Treglown

Architecture Town Planning Interior Design Building Surveying Landscape Design Graphic Design
Promenade House, The Promenade, Clifton Down, Bristol, BS8 3NE
T 0117 974 3271 F 0117 974 5207 www.stride-treglown.co.uk

PROJECT
Amen Corner Primary School

DRAWING TITLE
Proposed Elevations

STATUS				
Preliminary				
DATE	SCALE	DRAWN BY	CHECKED BY	
09/11/15	1 : 100	ST	DH	
DRAWING NUMBER		REVISION NO.		
32390		AL(00)05 A		

C:\Revit Local\32390_Amen Corner_Stage D.dharris.rvt